


\*Note: Map is not to scale. Areas to be repaired are approximate and are subject to minor adjustments without notice.

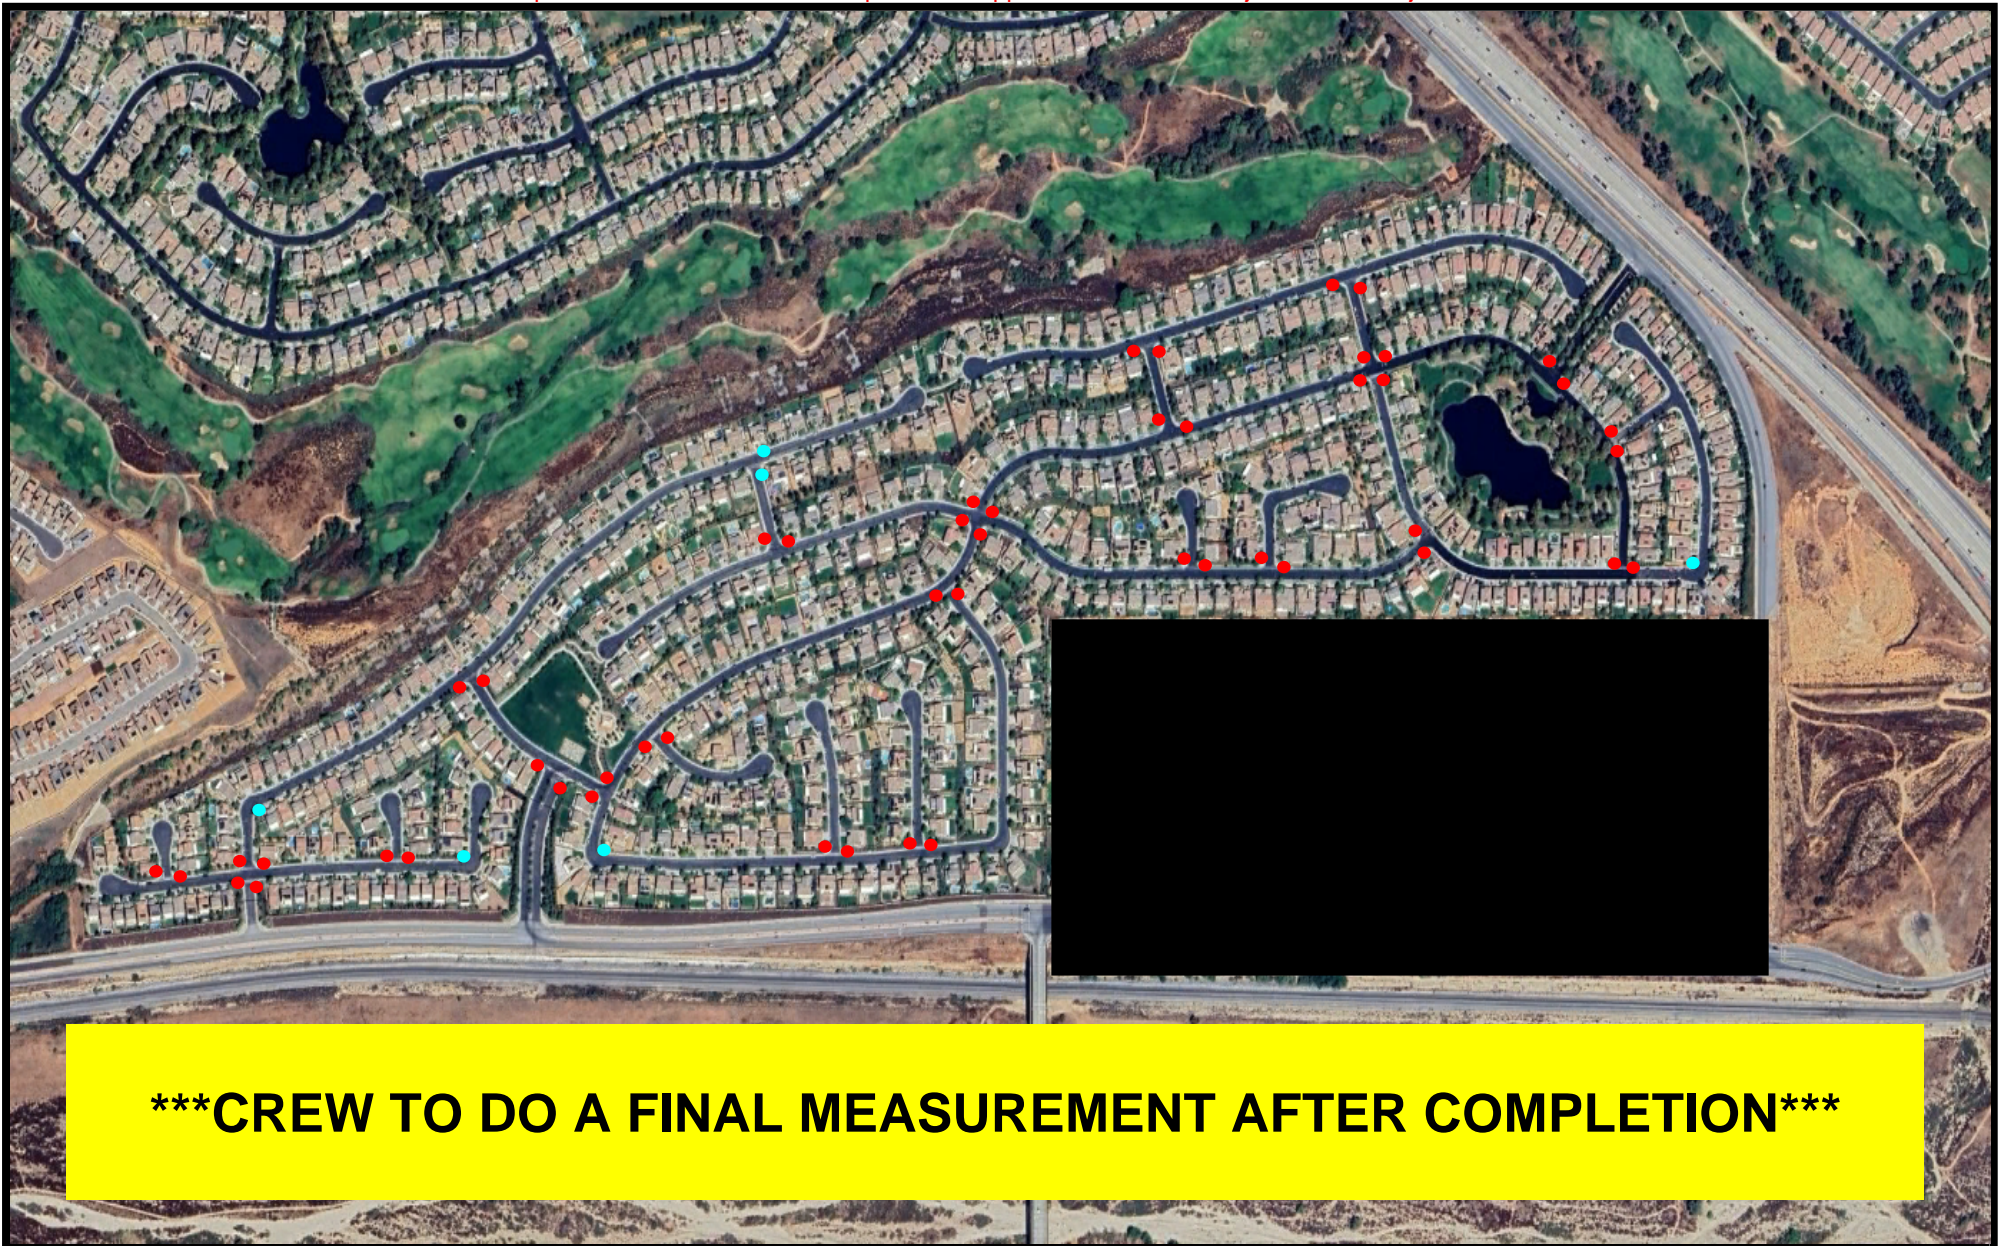

**Mimi Stone - Project Manager**  
cstone@npgasphalt.com  
Cell: 951-345-5752

WWW.NPGASPHALT.COM  
1354 Jet Way, Perris, CA 92571

Inland Empire: 951.940.0200 Tel  
951.940.9192 Fax  
Desert Division: 760.320.9600 Tel

### Site Plan

Stripe approx 1,000 LF of red curb  
(50 locations, 20 LF ea)

Stripe approx 120 LF of red curb  
(6 locations, 20 LF ea)

**Action PM**  
Oak Valley II  
Cleat Street  
Beaumont, CA 92223